


H pom.=300cm

Lustra 2mx1m  
(4szt)

Drabiny 3mx1,8m  
(4szt)

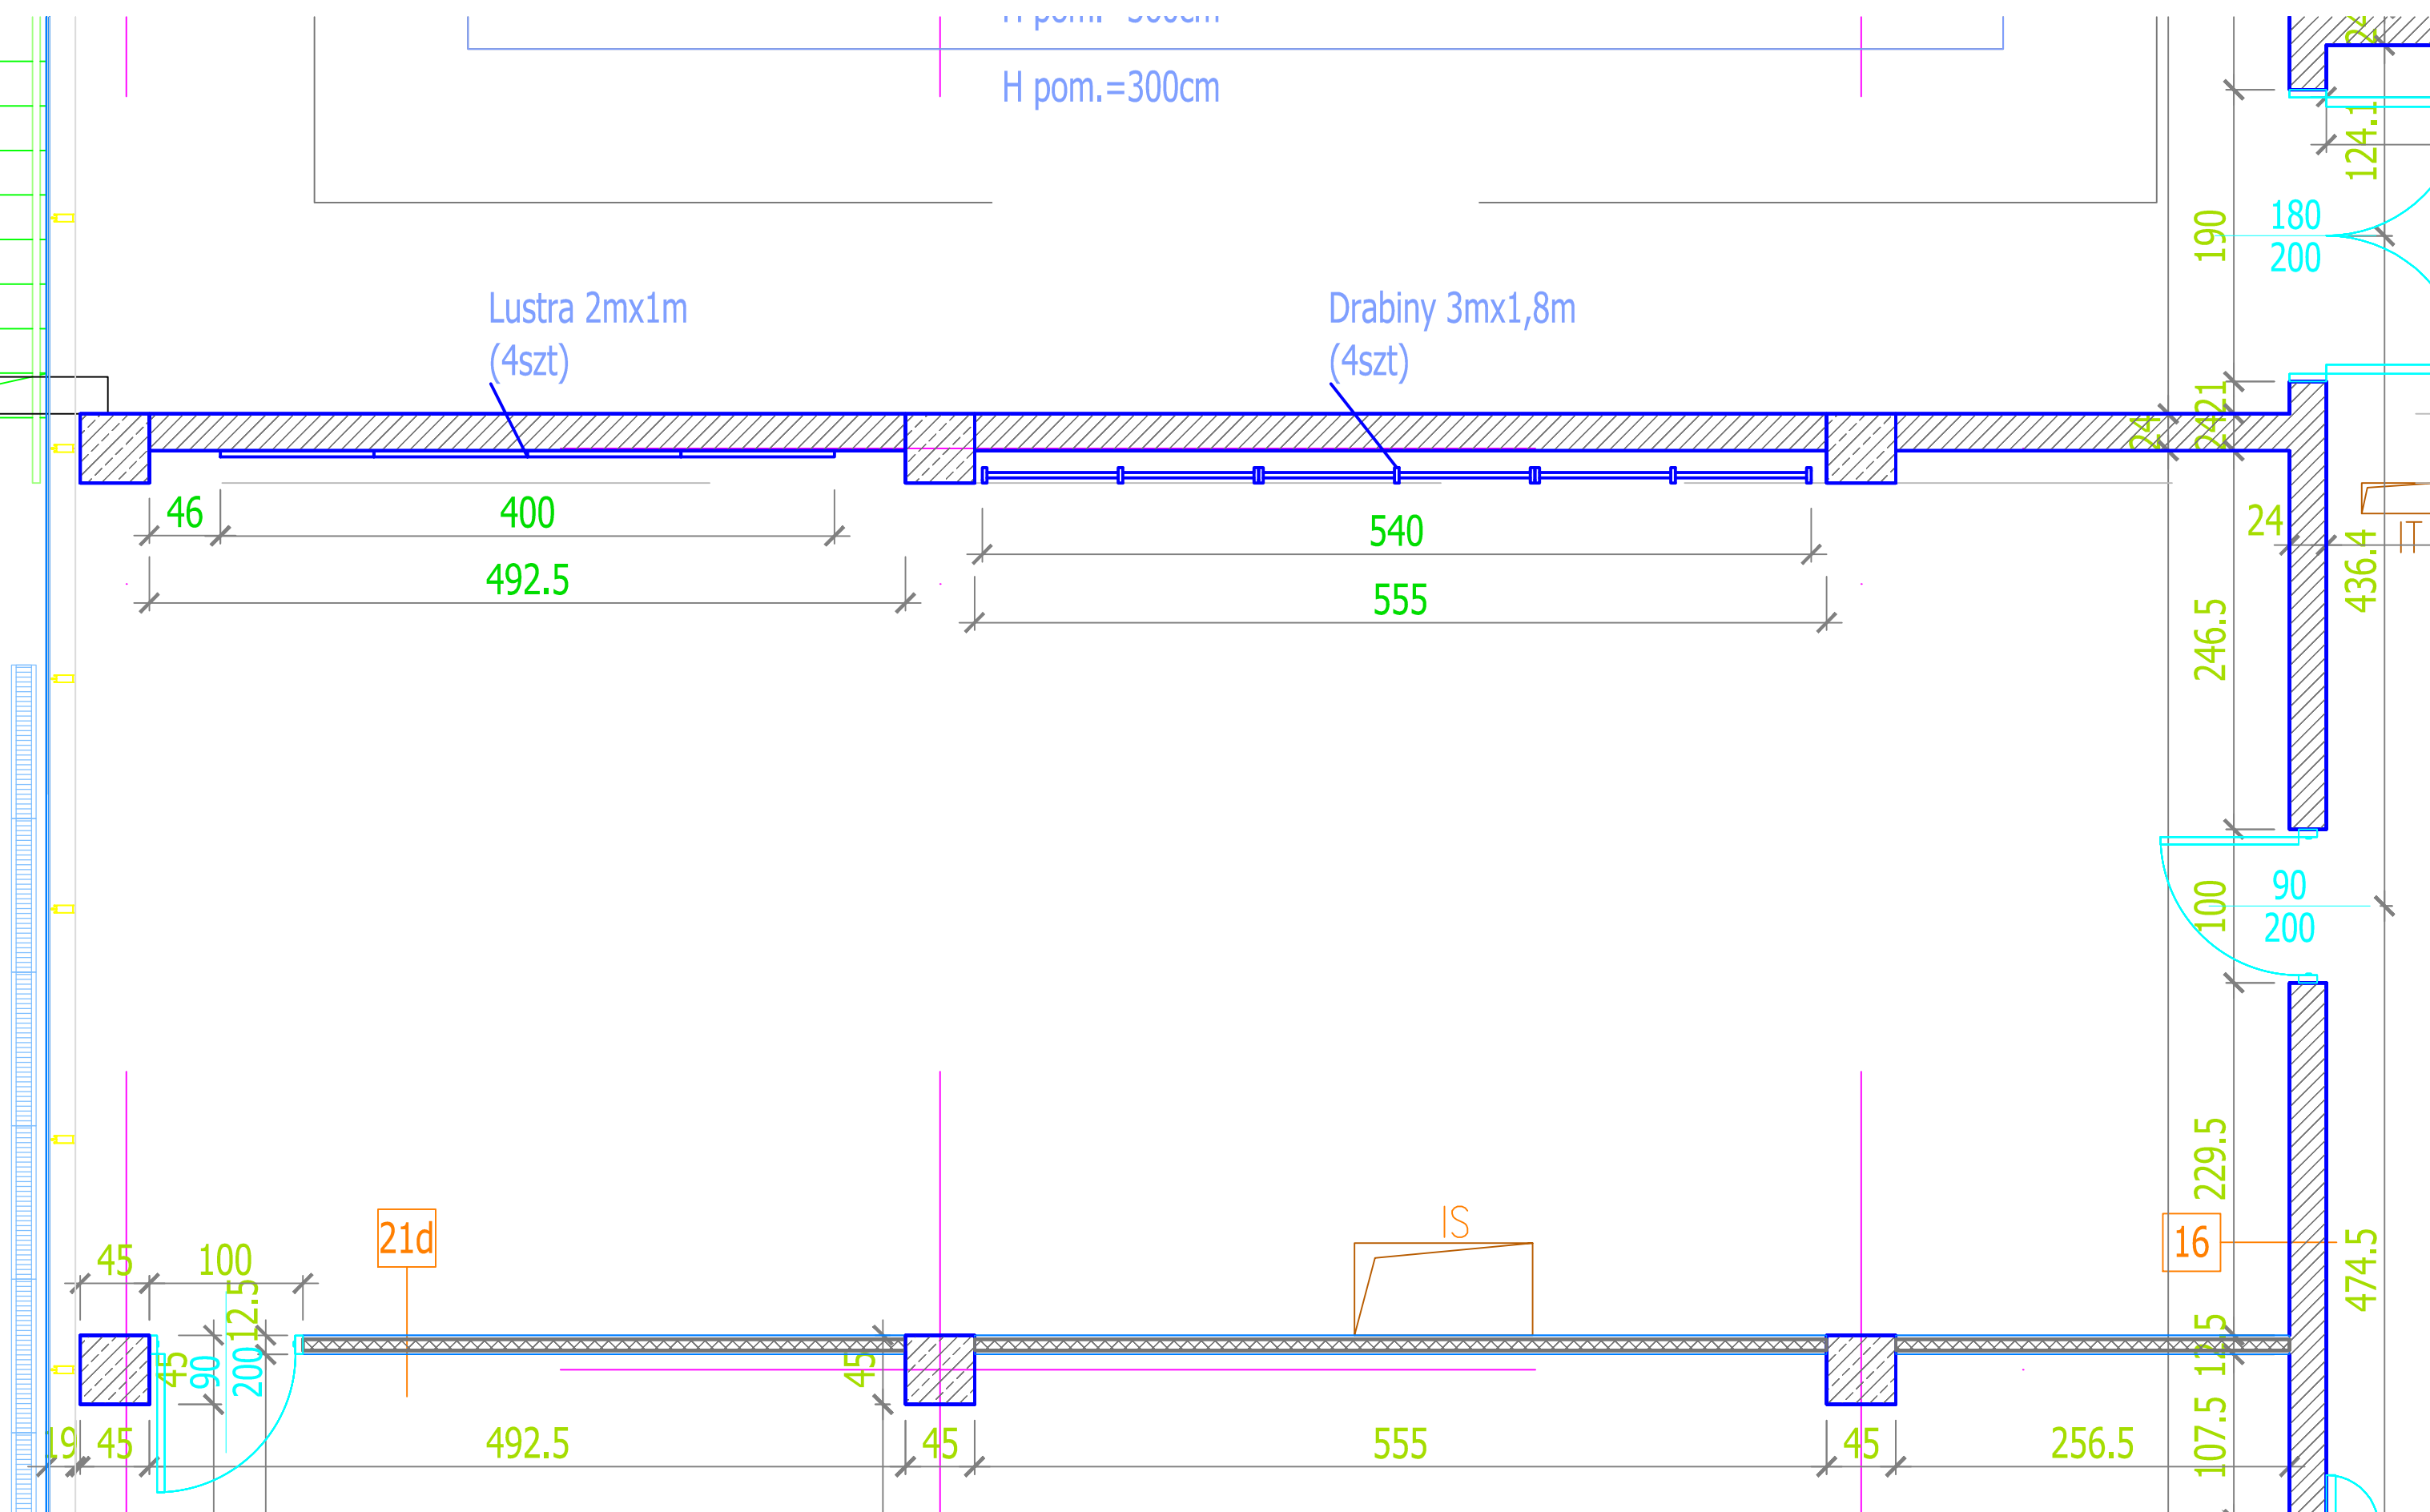

190  
180  
200

24  
2421  
24

246.5  
436.4

100  
90  
200

229.5

16  
474.5

107.5  
121.5

256.5

46  
400  
492.5

540  
555

45  
100  
45  
90  
200  
12.5

21d

492.5

45  
45

555

45

256.5